


DATE: 2020
PAX: 100 BOOTHS

	3M X 3M BOOTH
	TEA/COFFEE STATION

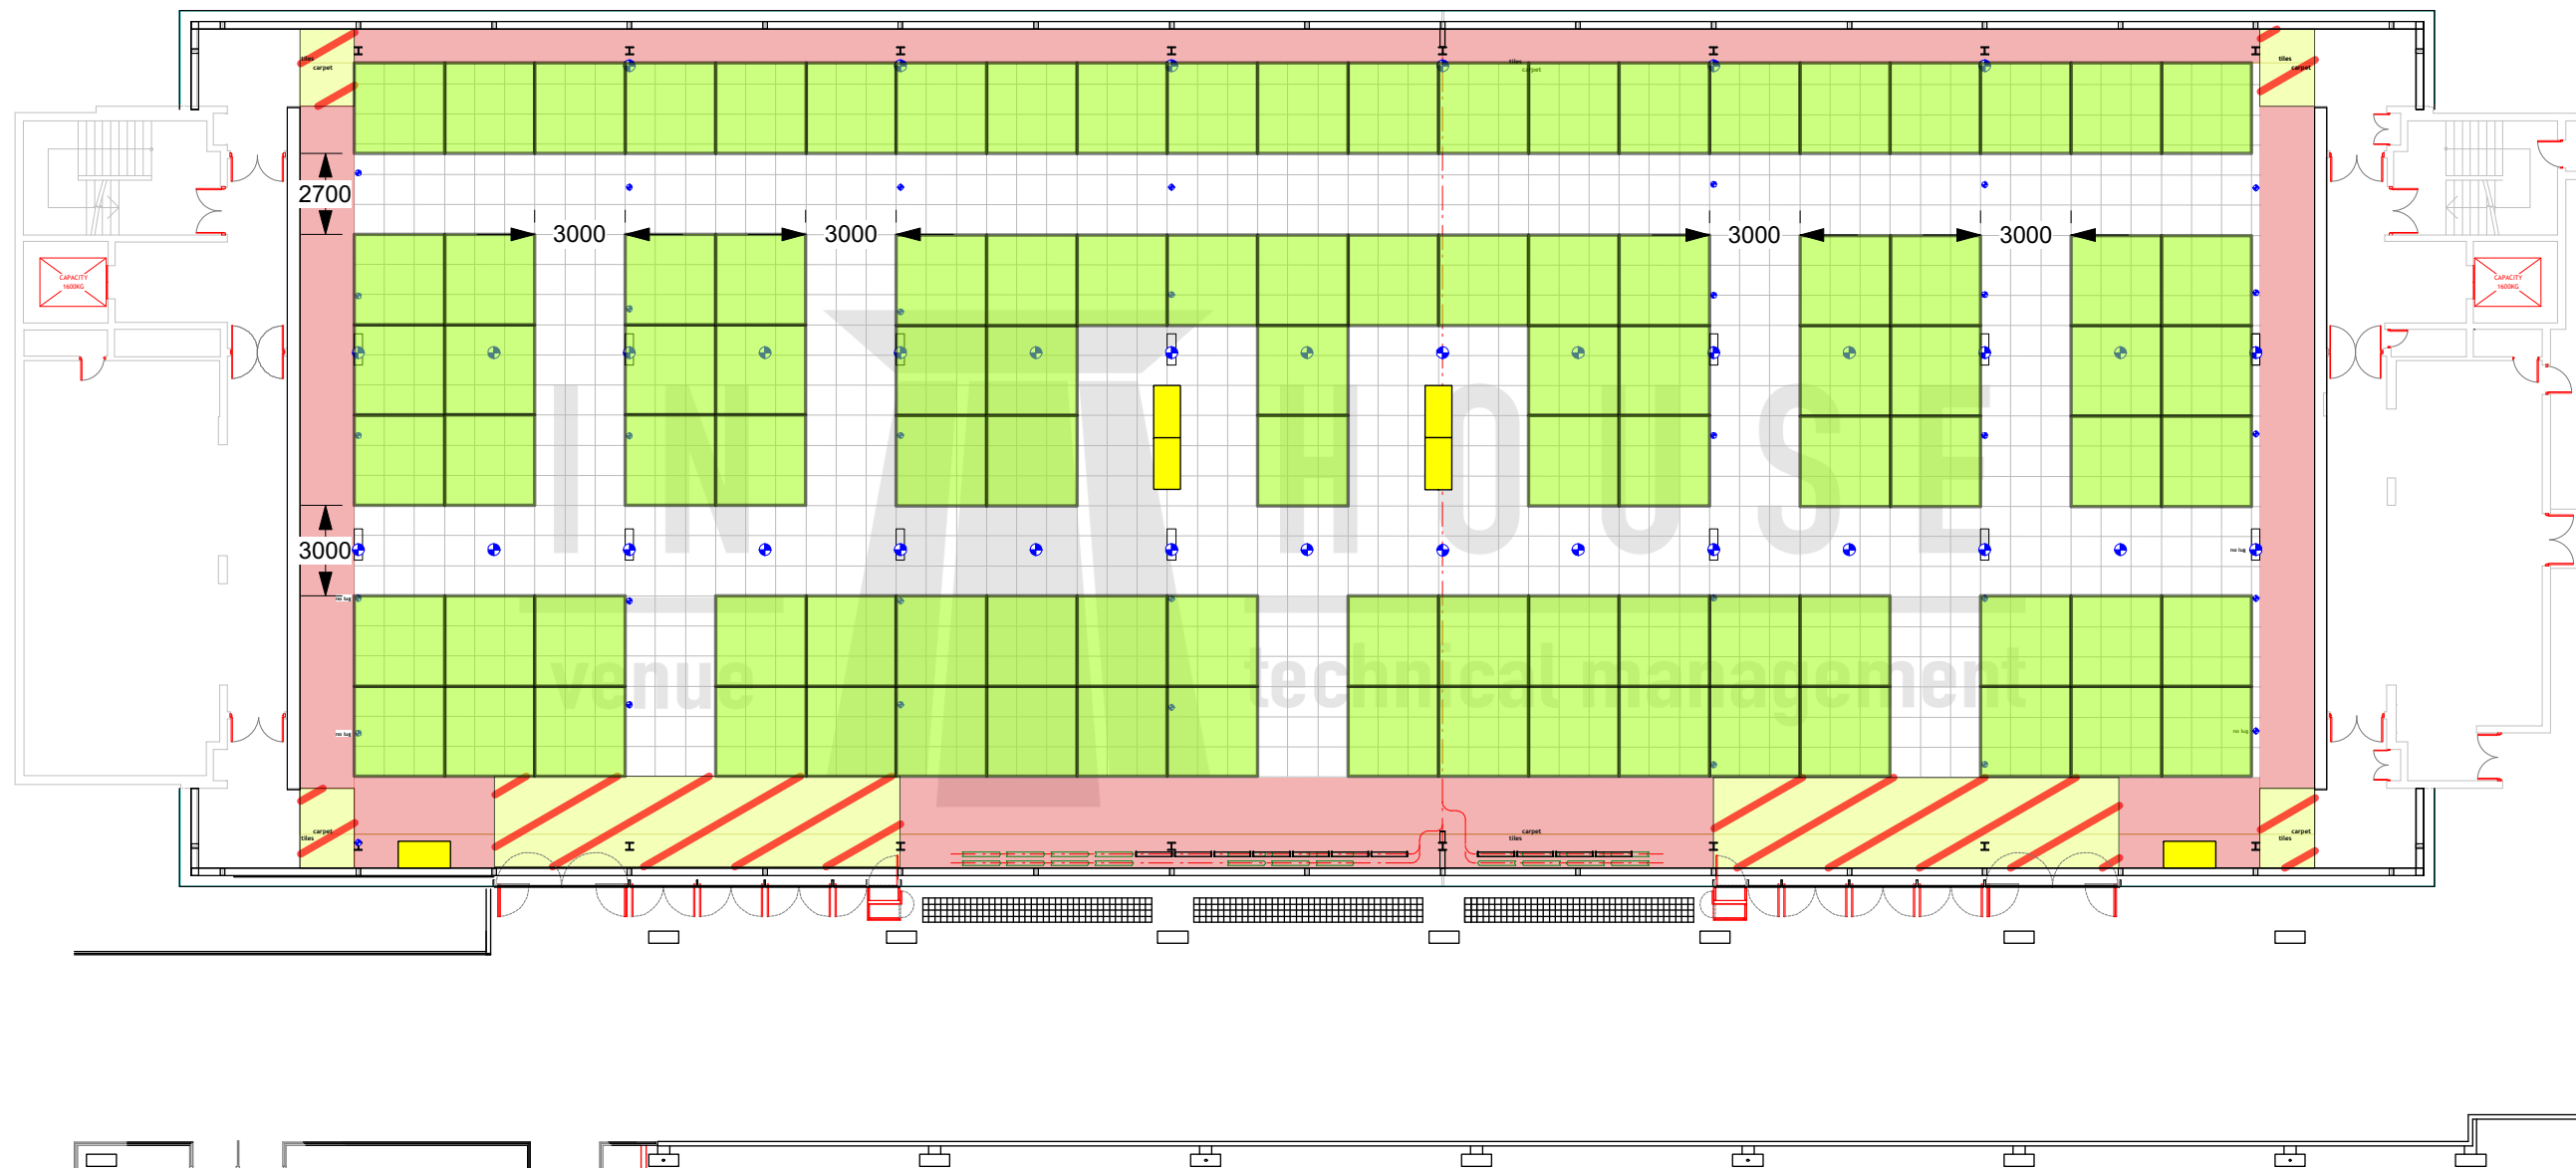

IN HOUSE
venue technical management

Tel +27 (0)86 123 7890 | Fax +27 (0)86 123 7899 | Email info@inhousevtm.com

CONFIDENTIALITY AND INTELLECTUAL PROPERTY RIGHTS

This and/or any associated documentation is the property of Gearhouse SA (Pty) Ltd and therefore any information related herein/herewith may not in whole or any part thereof be utilised, reproduced or disclosed in any form or manner whatsoever and may not be re-staged without written authorisation from the Managing Director of Gearhouse SA (Pty) Ltd.

In the event of this property or any part thereof, and/or associated documentation being used in any form or manner without authorisation you shall be liable on demand to pay to Gearhouse the amount that Gearhouse would have charged for giving effect to the designs and recommendations contained herein/herewith.

Event:	IMPC 2020
Client:	CTICC 1
File Extension:	K:\GEARHOUSE\PROJECTS\OPS\CTICC-IVTM 2020\IMPC 2020\DRAWINGS

Drawing Name:	LAYOUT
Venue:	GRAND BALLROOM
Drawn By:	R. KHAN
Scale:	1:250
Project Manager:	TBC
Date Drawn:	2018/04/04
Sheet No:	1 of 1
Client Approval:	_____

Revisions:			
No:	Date:	Revised By:	Notes:
<p>NOTES All dimensions to be checked onsite, before commencing with any work. All dimensions are in millimeters, unless otherwise indicated.</p>			